

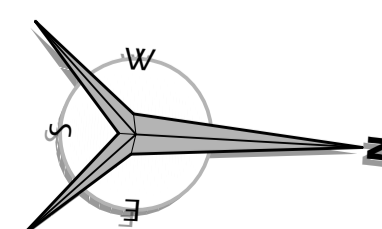


- PRELIMINARY -

GROUND FLOOR PLAN

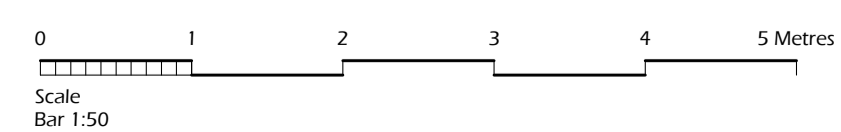

GROUND FLOOR PLAN AS EXISTING

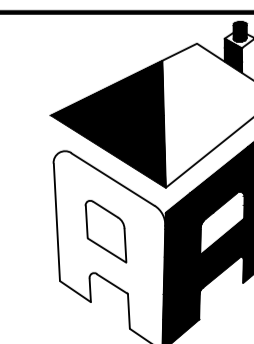

SINGLE STOREY FRONT EXTENSION, 6 BAY DEMOUNTABLE YOUTH CENTRE AND INTERNAL ALTERATIONS BROOMFIELD VILLAGE HALL, 158 MAIN ROAD, BROOMFIELD, CHELMSFORD, CM1 7AH

ASHLEY ROBINSON PROPERTY DESIGNS

112 INCHBONNIE ROAD, SOUTH WOODHAM FERRERS. TEL 01245 321800

Scale: 1:50 @ A1 | Date: DEC 2020 | Drawn: R.K. | Drg No: 01

CAD COPYRIGHT TO A. R. PROPERTY DESIGNS 2020