


Claughton Memorial Hall Ground Floor Plan
(scale 1:50)

DRAWING TITLE	Claughton Memorial Village Hall Ground Floor Plan
CONTRACT	Claughton Memorial Village Hall Floor Plan
MODELLED BY	A.P
CONTRACT NO	ISSUE DATE
DRAWING No	1:50 @ A1
	REVISION No.

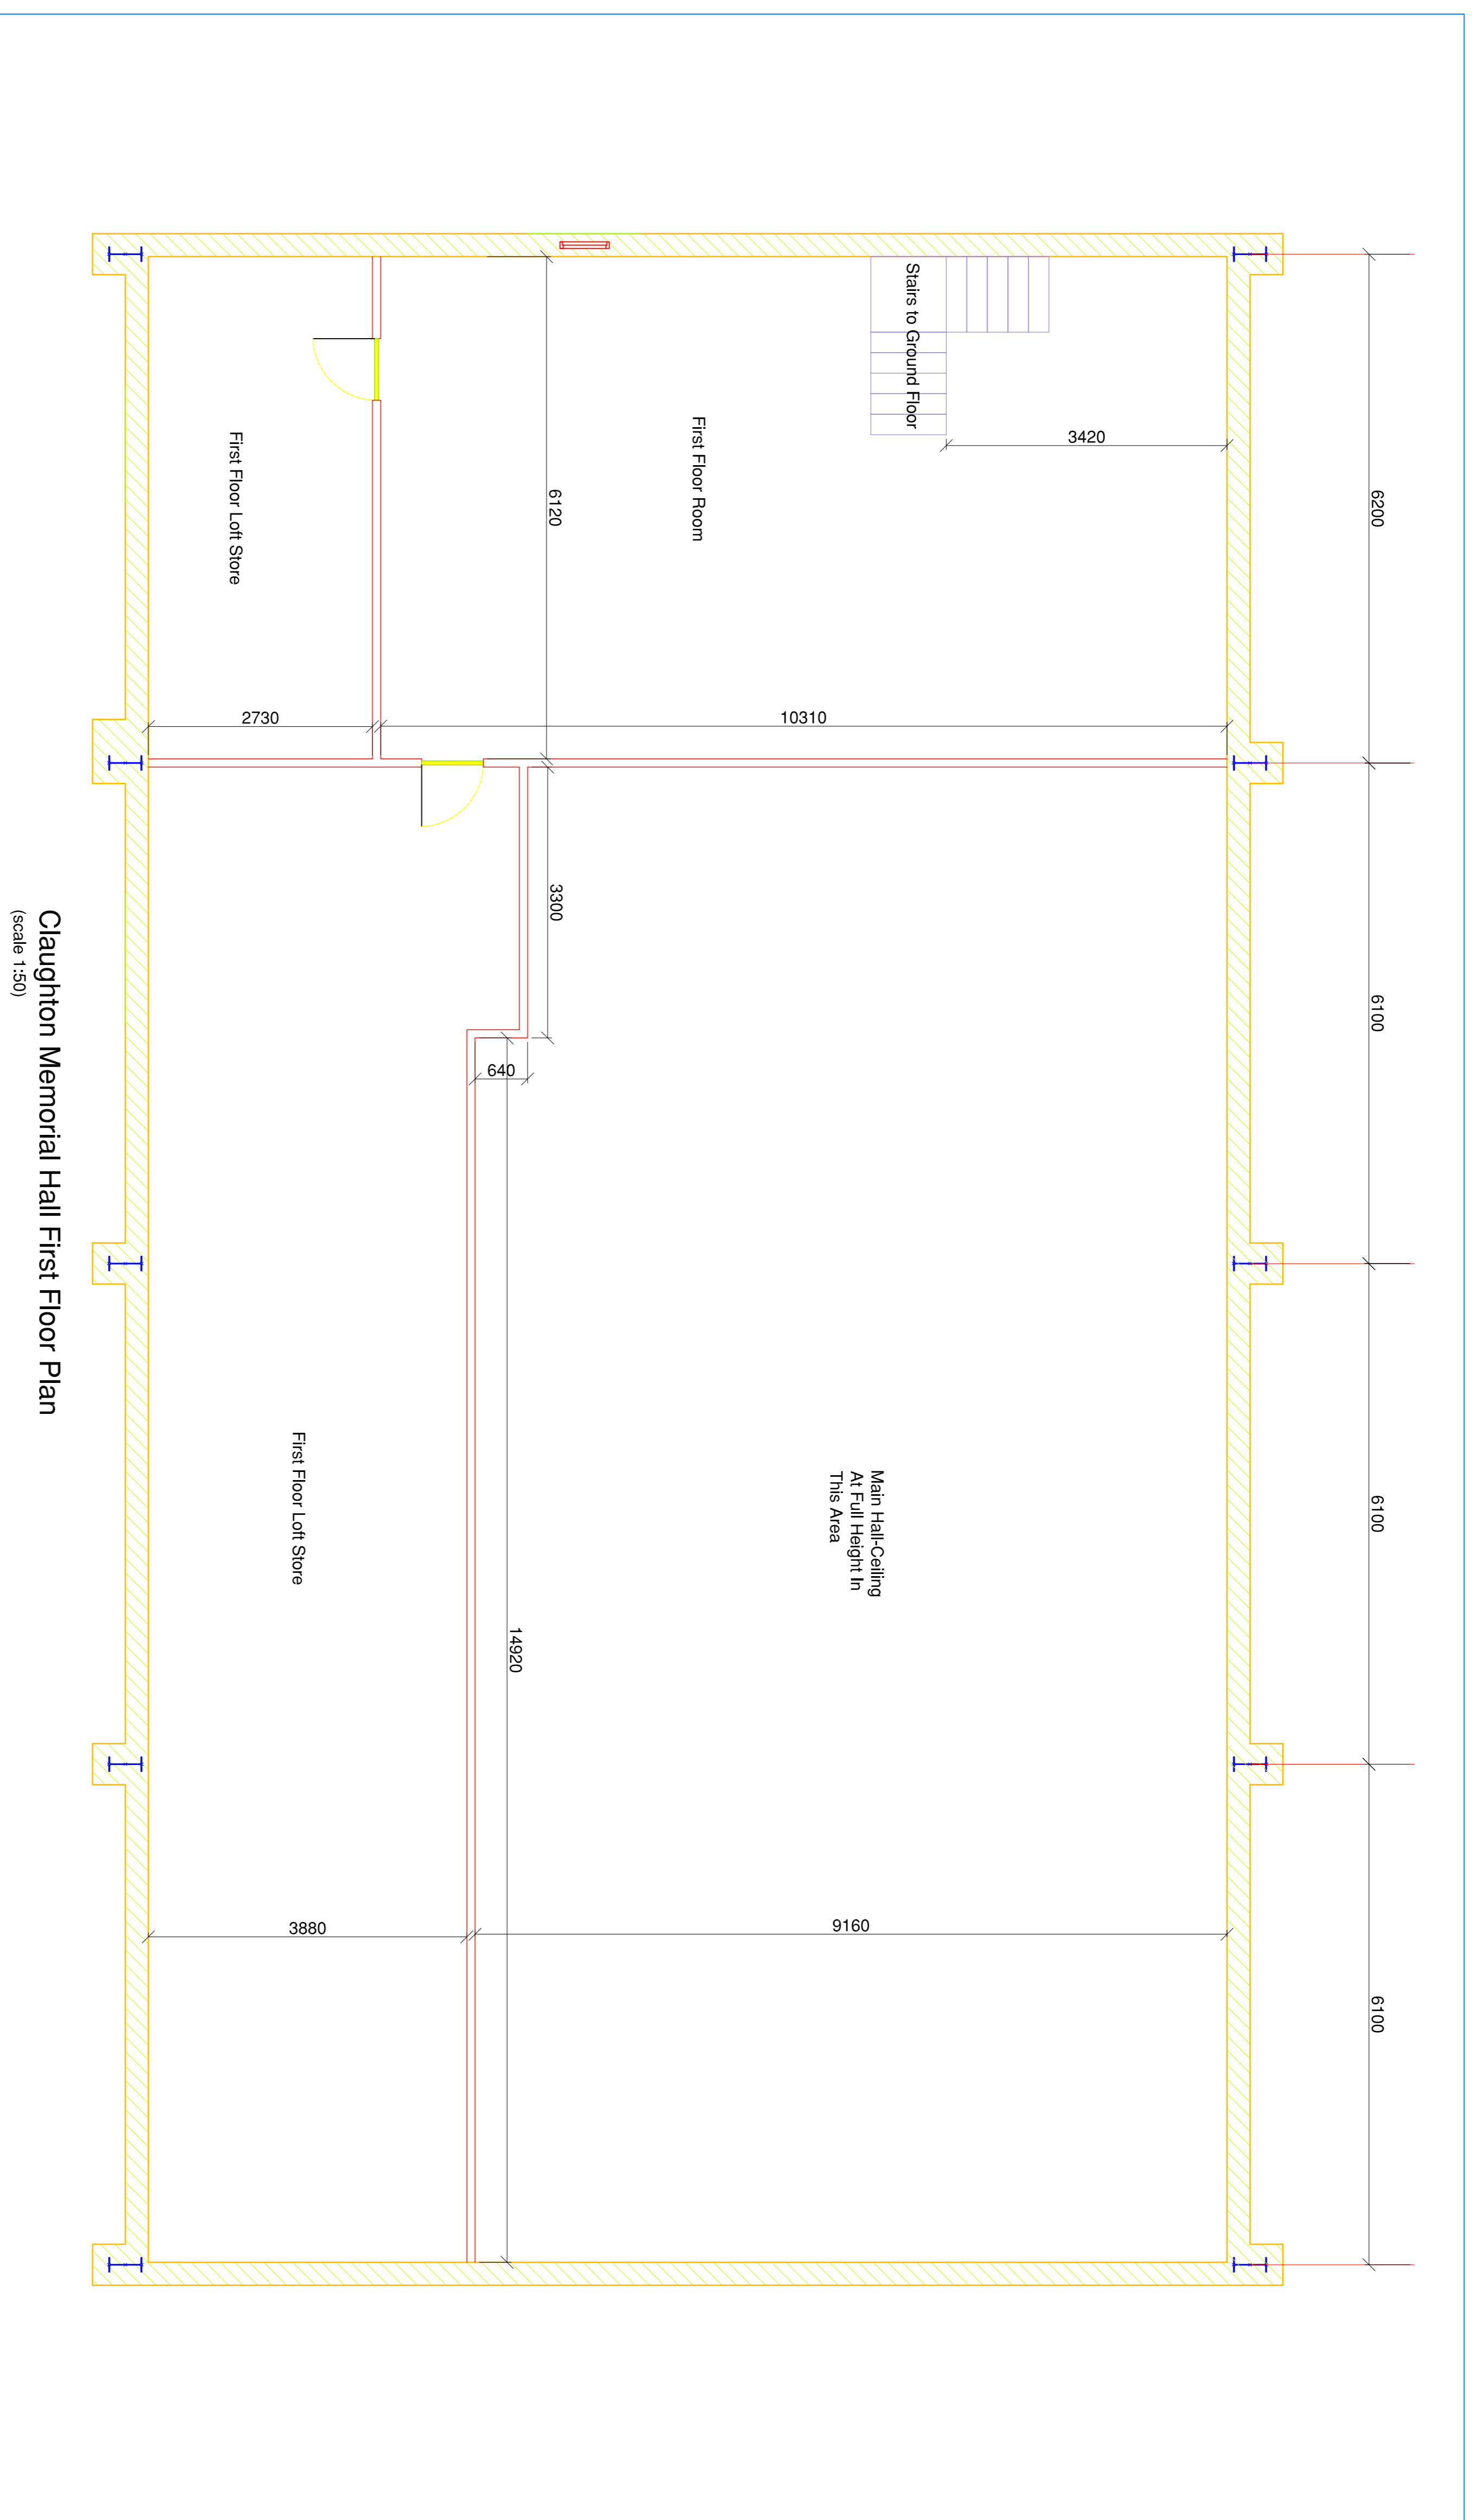

Claughton Memorial Hall First Floor Plan
(scale 1:50)

DRAWING TITLE	Claughton Memorial Village Hall First Floor Plan
CONTRACT	Claughton Memorial Village Hall Floor Plans
MODELLED BY	A.P
CONTRACT NO	
DRAWING No	Claughton-G11
	ISSUE DATE
	22.03.2023
	SCALE
	1:50 @ A1
	REVISION No.