




EXISTING GROUND FLOOR PLAN - SCALE 1:100

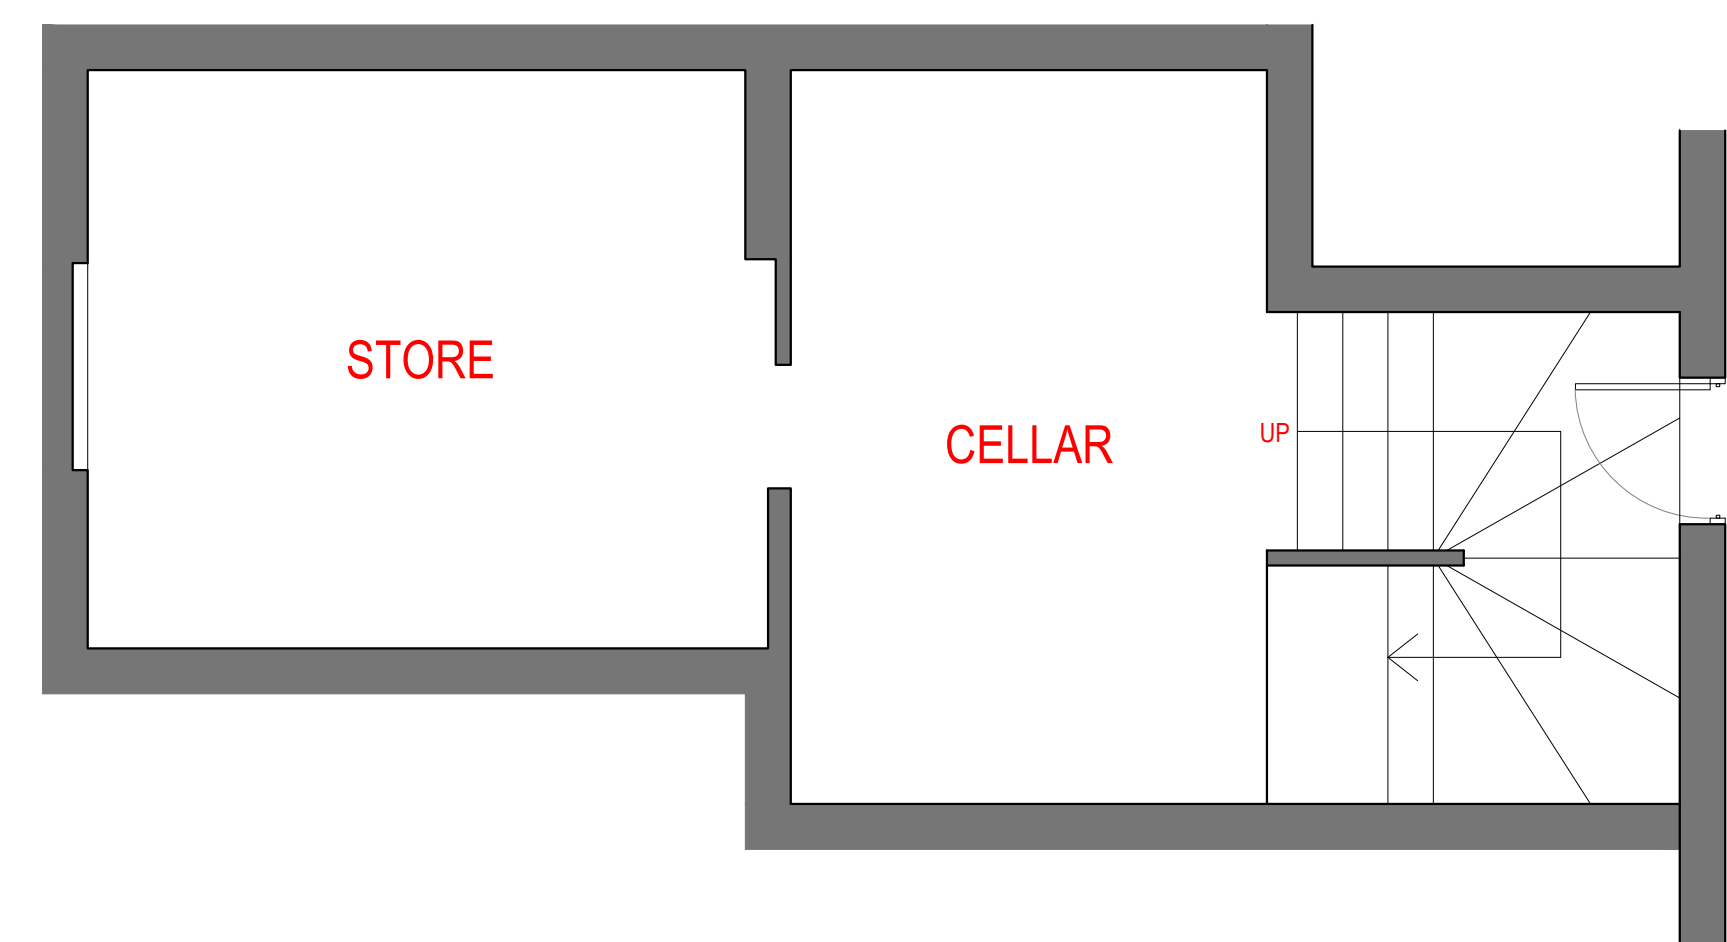

BASEMENT FLOOR PLAN - SCALE 1:100

REV	DATE	INFO	PROJECT TITLE: Farnborough Masonic Centre	
			DRAWING TITLE: Existing Plan	DRAWING NUMBER: 2727 - 01
			CLIENT: Adrian Cooper	DRAWN BY: MJ
			SCALE: 1:100 @ A0	DATE: 28/09/2022
				APPROVED BY: MJ

STUDIO BLACK

Tweenways, School Lane
Lower Bourne, Farnham
Surrey
GU10 3PE
Tel: (+44) 01252 712204

DISCLAIMER:
THIS DRAWING REMAINS THE PROPERTY OF STUDIO BLACK. COPYRIGHT IS RESERVED BY HIM AND THE DRAWING IS ISSUED ON THE CONDITION THAT IT IS NOT COPIED BY ANY MEANS MECHANICAL OR ELECTRONIC, EITHER WHOLE OR IN PART WITHOUT THE PRIOR PERMISSION IN WRITING OF STUDIO BLACK. ALL CRITICAL DIMENSIONS ARE TO BE SITE CHECKED. DO NOT SCALE FROM THIS DRAWING. THIS DRAWING IS DESIGN INTENT ONLY. THE MAIN CONTRACTOR IS TO ENSURE ALL STATUTORY REGULATIONS AND CDM ARE ADHERED TO. SIZING, FIXINGS AND DETAILS ARE TO BE APPROVED BY STRUCTURAL ENGINEER WHERE REQUIRED. MC SETTING OUT DRAWINGS TO BE APPROVED BY STUDIO BLACK. ALL DIMS ARE TO BE SITE CHECKED.