


Section A - A
0 1 2 3 4 5m




Lower Ground Floor Plan
0 1 2 3 4 5m


PGB Architectural Services LTD Lily Cottage 12 Glen Avenue Knowle Green Preston PR3 2ZQ m. 07866 366565 t. 01254 820092 e. info@pgb-arch.com		CLIENT Longridge Civic Hall Calder Avenue Longridge Preston	PROJECT JOB NO. 2590 SCALE 1:100	DRAWING TITLE Lower Ground Floor Plan And Section As Existing DRAWING NO. 02 REVISION
---	--	---	--	--

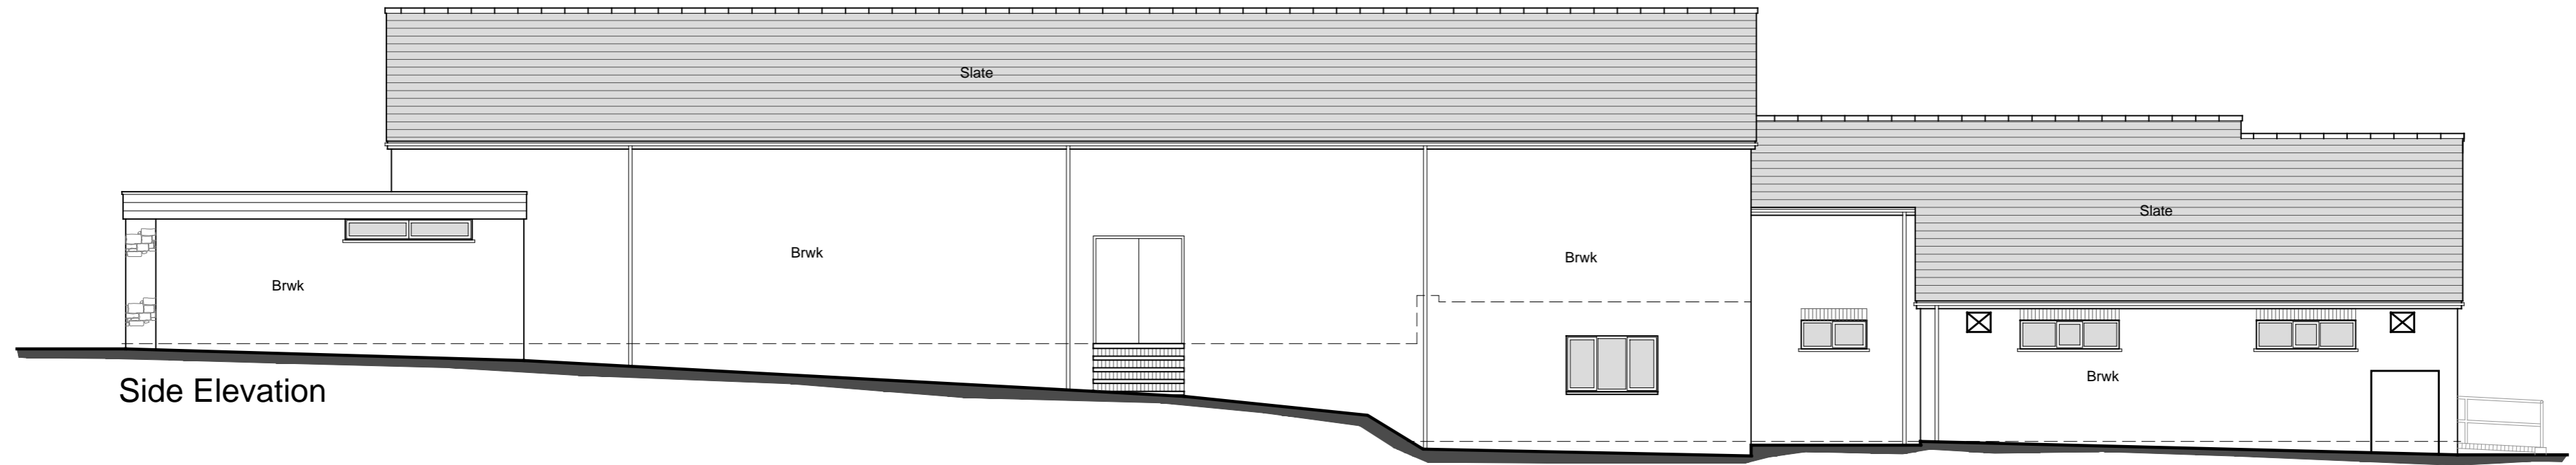


Side Elevation

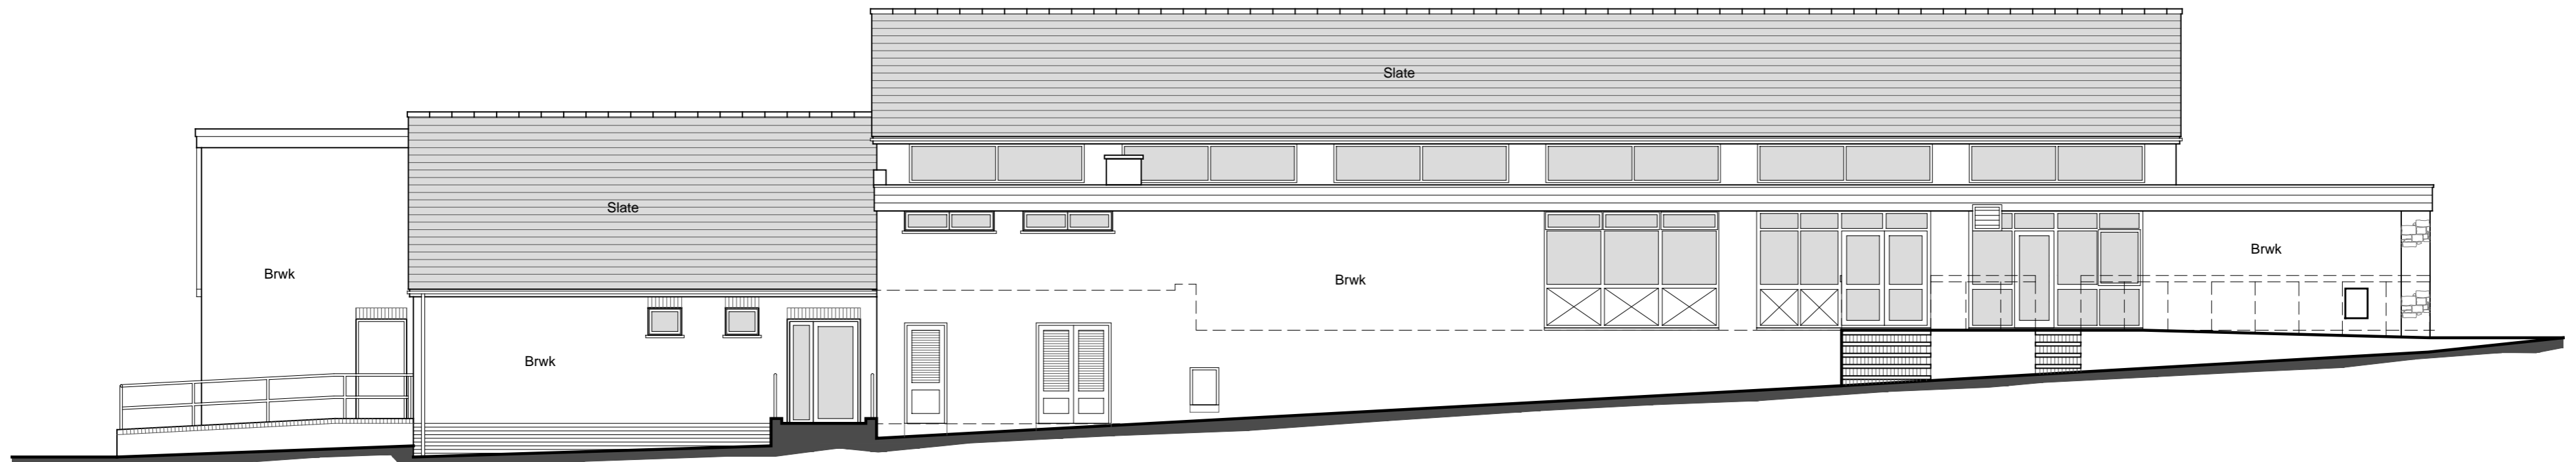


Side Elevation

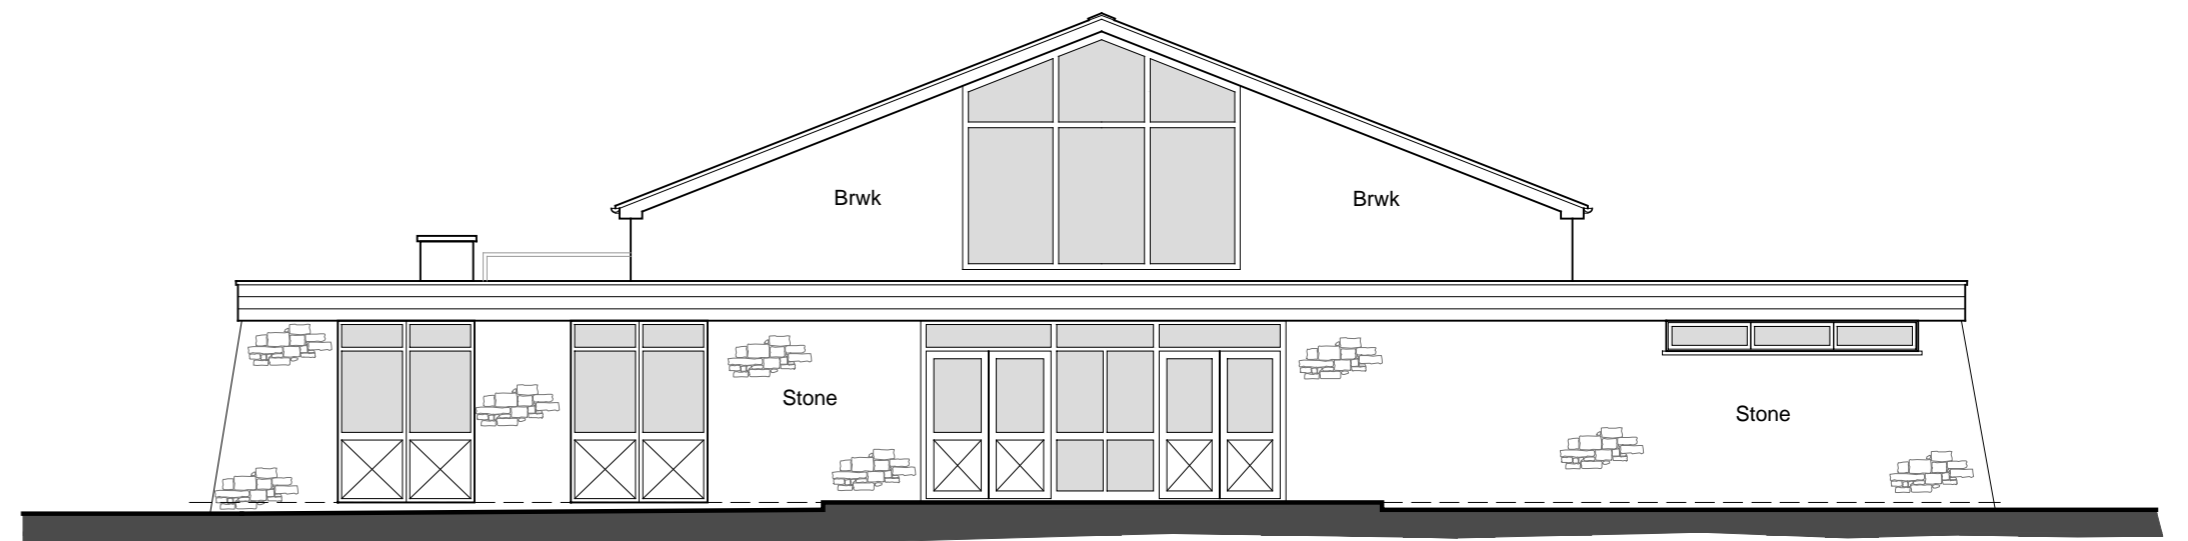

Front Elevation
0 1 2 3 4 5m

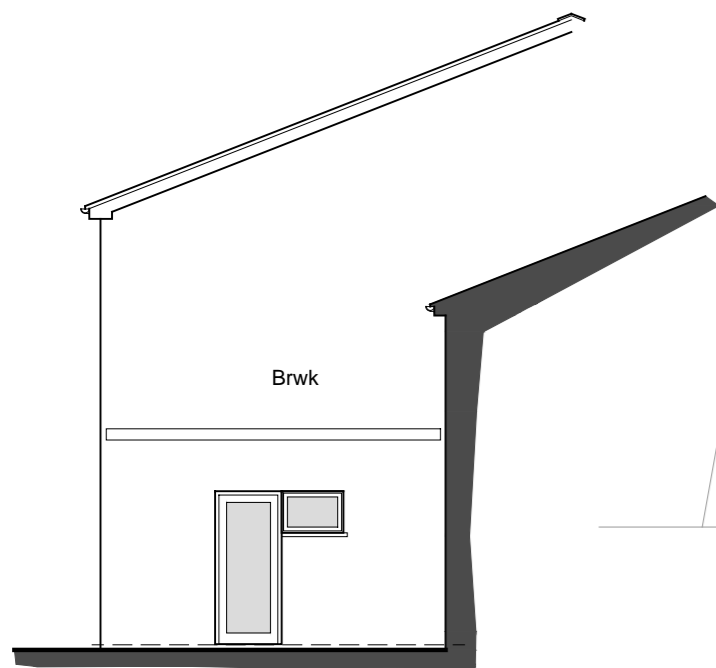

Side Elevation

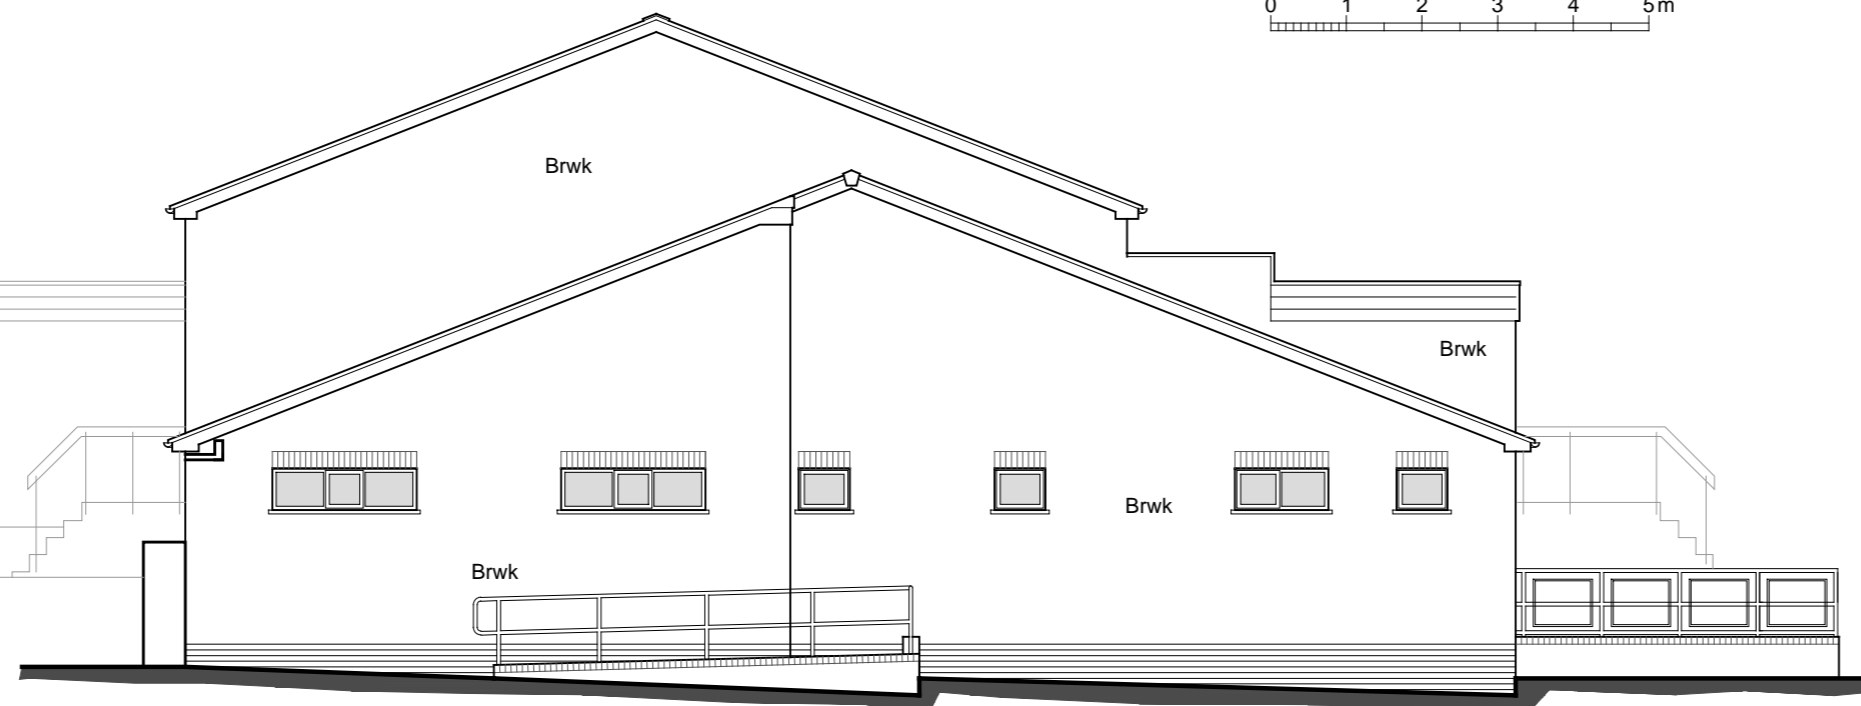

Rear Elevation

PGB Architectural Services LTD

Lily Cottage
12 Glen Avenue
Knowle Green
Preston
PR3 2ZQ

m. 07866 366565 t. 01254 820092 e. info@pgb-arch.com



CLIENT
Longridge Civic Hall
Calder Avenue
Longridge
Preston

PAPER SIZE A2
DATE Oct 2011

PROJECT

JOB NO. 2590

SCALE 1:100

DRAWING TITLE
Elevations
as Existing

DRAWING NO. 02
REVISION