


- Notes:
1. No dimensions to be scaled from this drawing.
 2. Contractor to check all sizes on site.
 3. All drainage to comply with BS 8301 and to be to the satisfaction of the Building Control Authority.
 4. All electrical work to comply with BS7671 and to be to the satisfaction of the Building Control Authority.

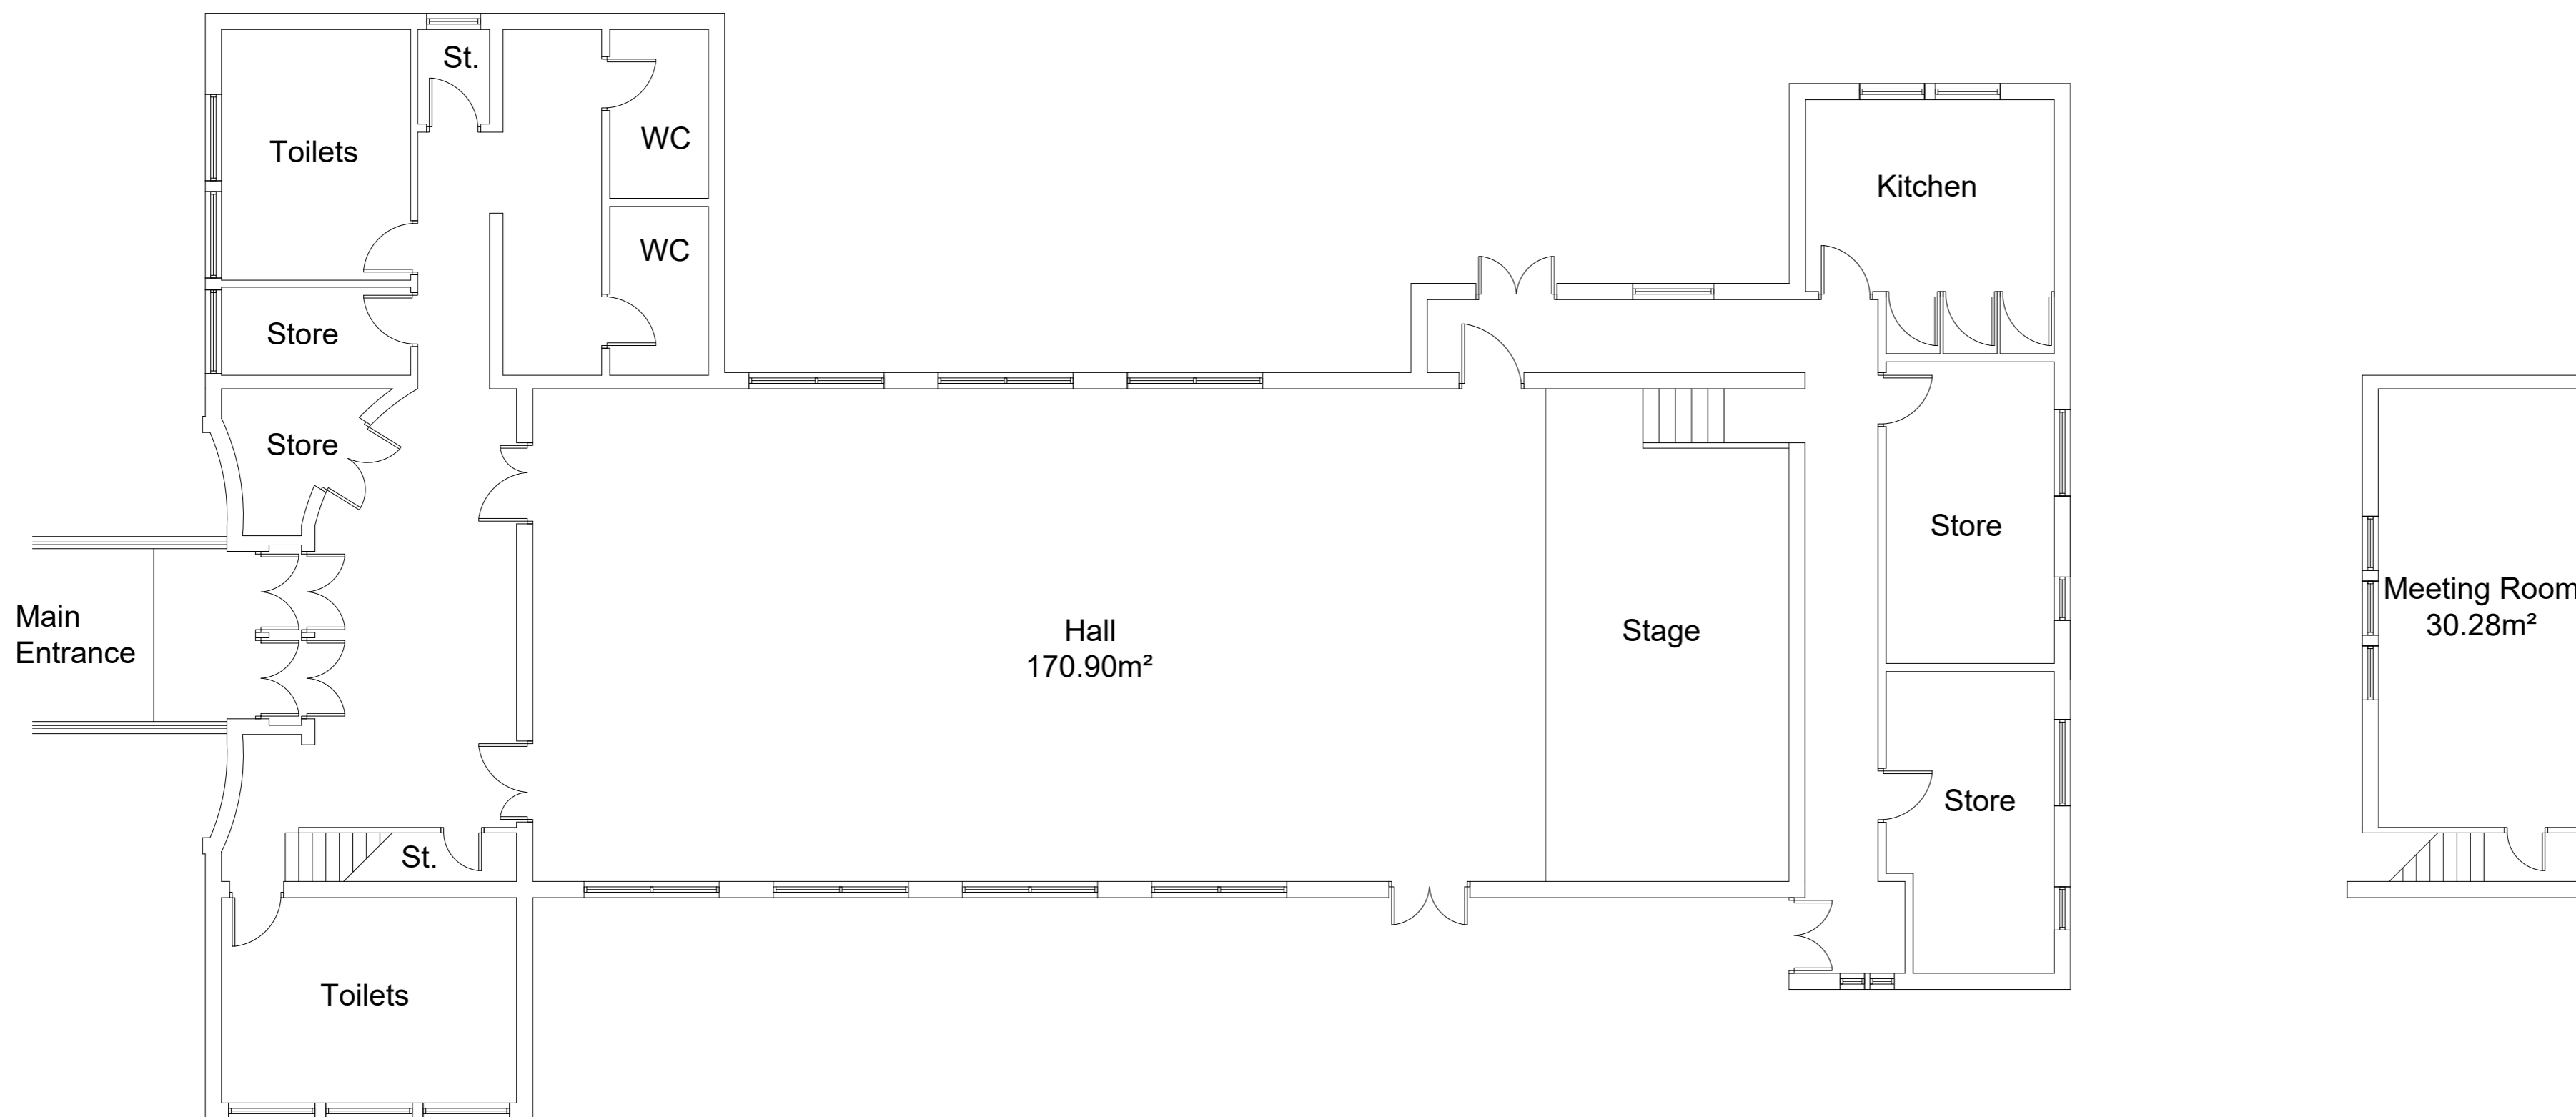

REV:	DESCRIPTION:	BY:	CHK:	DATE:
-	-	-	-	xx/xx/xx


STATUS: -

PROJECT: Newlands Community Hall
 Montgomery St, Grangemouth, FK3 8QR

TITLE: Floor Plan

SCALE AT A2:	DATE:	DRAWN:	CHECKED:
1:100	Feb '23	IWB	-
PROJECT NO:	DRAWING NO:	REVISION:	
-	-	-	

Education Design



Falkirk Council
 Place Services
 Director: Malcolm Bennie
 Abbotsford House, David's Loan
 Falkirk, FK2 7YZ
 Telephone: 01324 504950