


**DAVIS Group**

DESIGN | SURVEY | MANAGE

email: davis-group@outlook.com  
telephone: 07852002001

**INSTALLATION OF ACCESSIBLE WC  
AND CREATION OF SHOWER AREA**

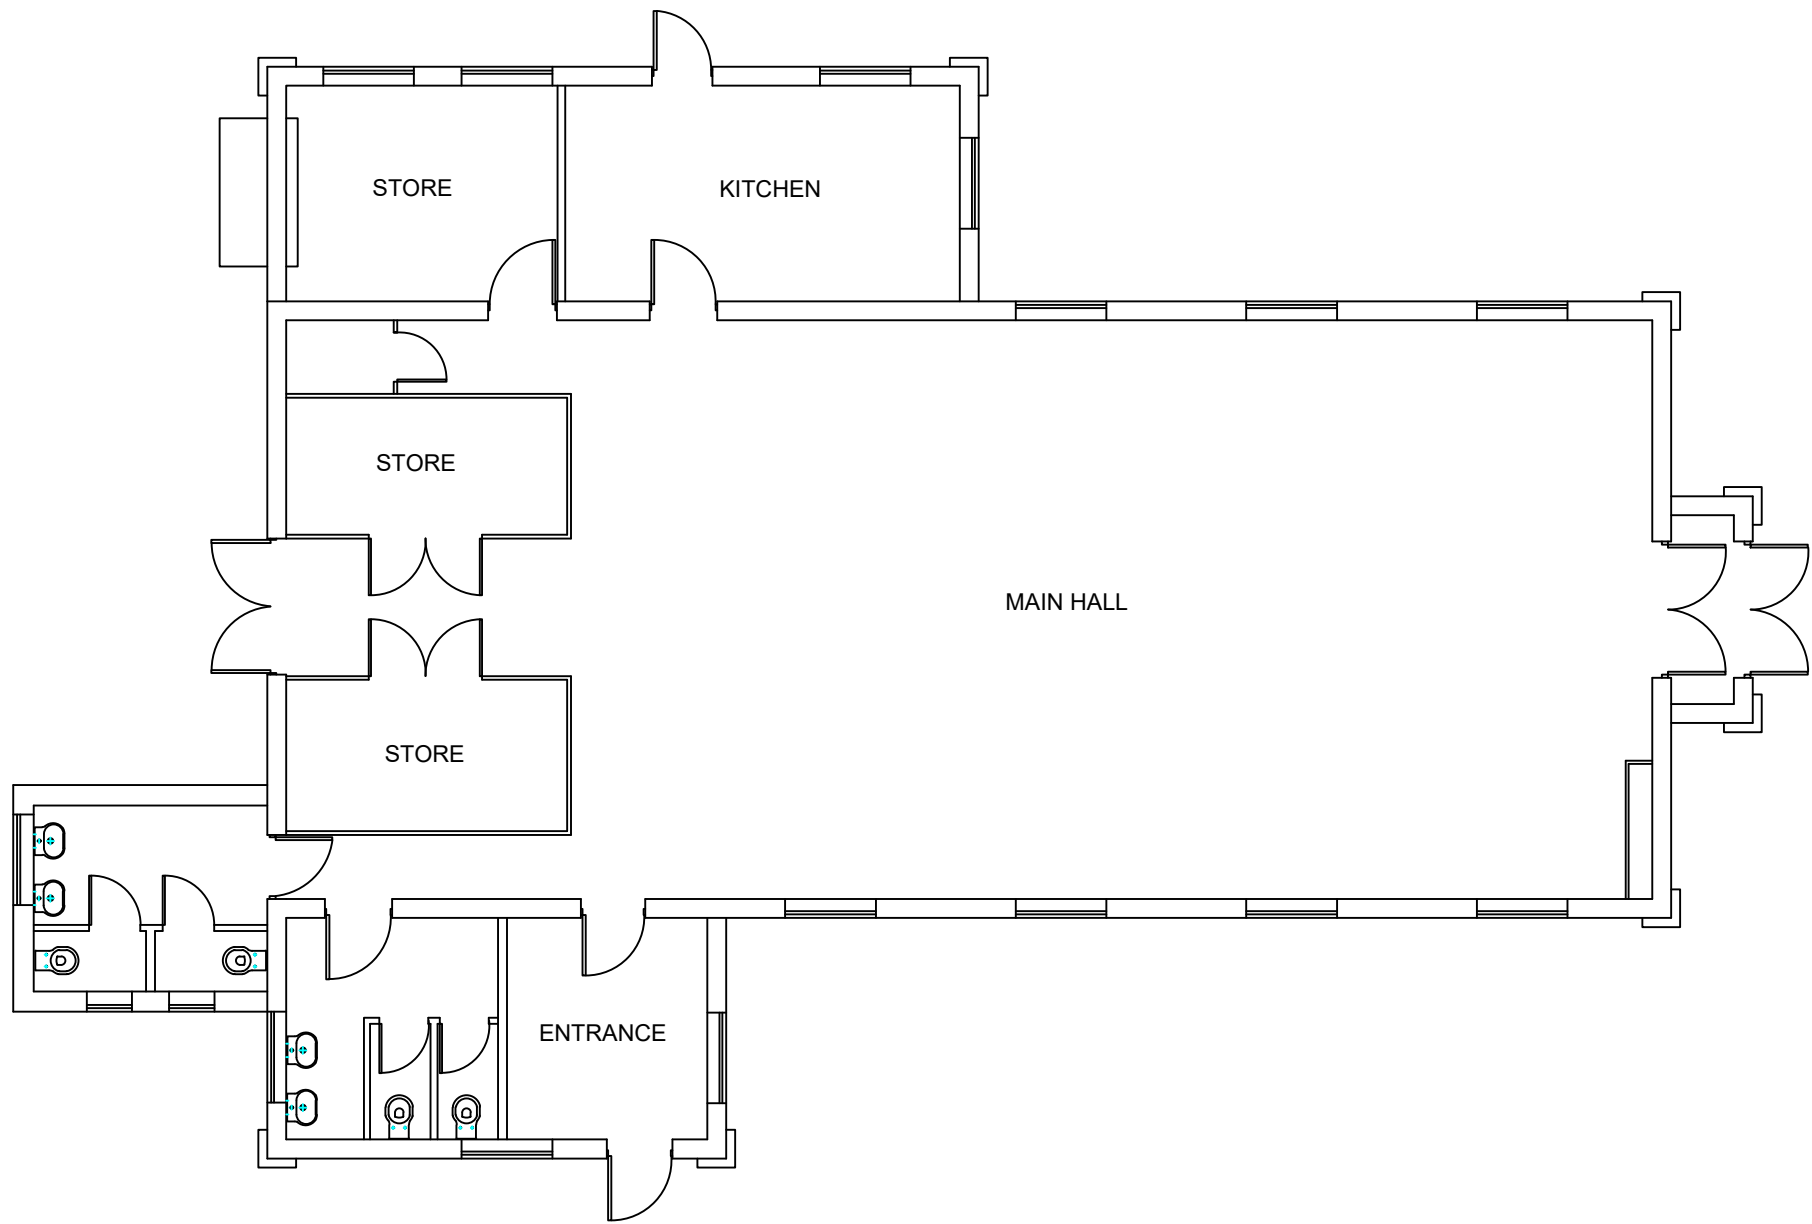

DRAWING TITLE:

**EXISTING  
ARRANGEMENT**

CLIENT:

Name: Mr Paul Sargent  
1st Carleton Scout Hut,  
Poulton le Fylde,  
FY6 7LZ

SCALE:

1:100

DRAWN BY:

MD

DRAWING NO:

DG - 21 - 001- DAV

REV:

A