


Level Petanque court 3x13m

**Dundry Village Hall
Crabtree Lane
Dundry BS41 8LN**

Scale 1:100

Pre-school

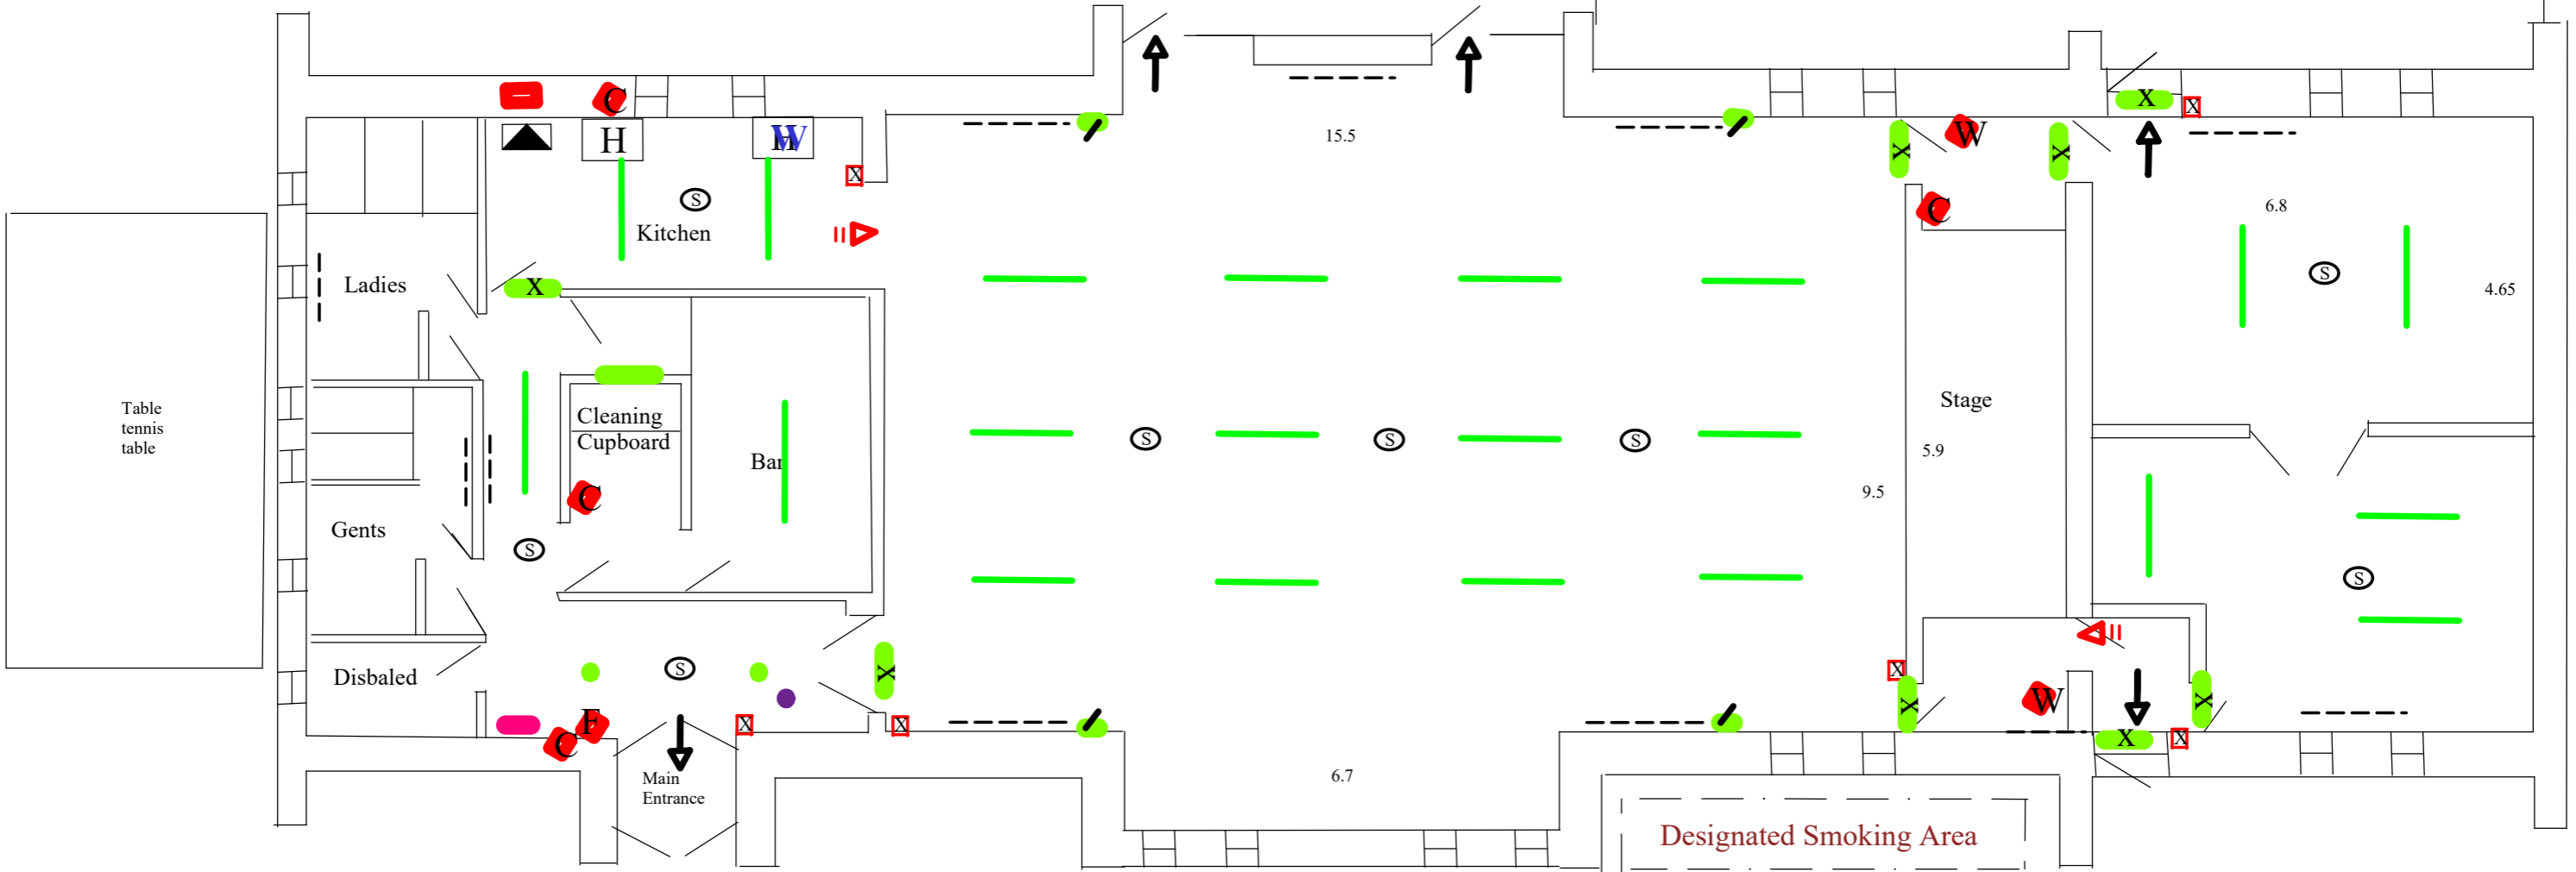

Designated Smoking Area

- Tables & Chairs**
 Cushioned chairs - 153
 55x55cm card tables - 5
 60x60cm low tables - 4
 60x120cm low table - 1
 60x120cm trestles - 15
 75x120cm trestles - 3
 68x183cm trestles - 16

Emergency Assembly Point
 By Recycling bins

	Fire Escape routes		Fire Alarm Control Board		LED Batten light
	Gas Boiler		Fire Call Point - 6 no.		Wall/Ceiling light
	Hob		Fire Extinguishers-CO2		Electricity consumer unit
	Water Boiler		Fire Extinguishers-Foam		Electricity socket (Main Hall)
	Radiator		Fire Extinguishers-Water		Emergency Exit signs - 8 no.
			Fire Blanket		Heat/Smoke Sensor
			Fire Siren		