


Portpatrick Village Hall

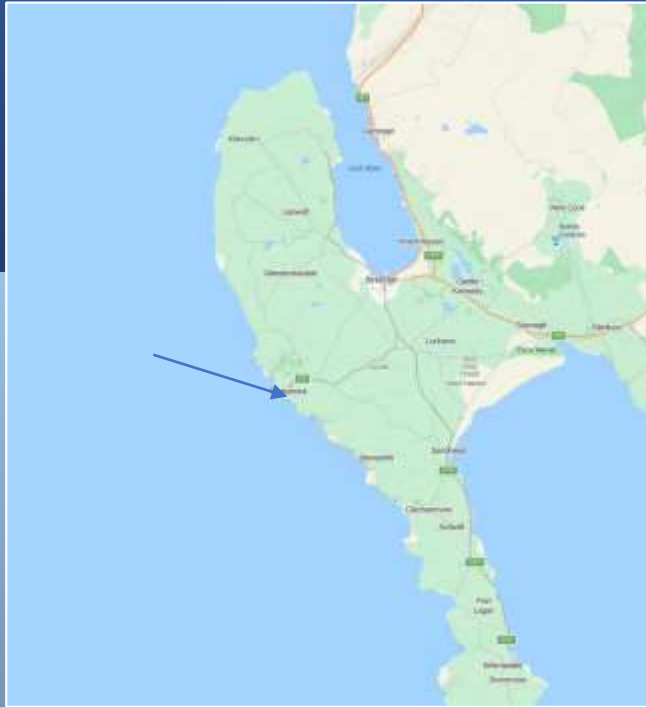

Location and Floor plan




Village Hall at the
Seafront in the
Village of Portpatrick



Welsh Place,
Portpatrick

Main Hall and side Hall together – Capacity 500 standing
Seated with Dance area – 250

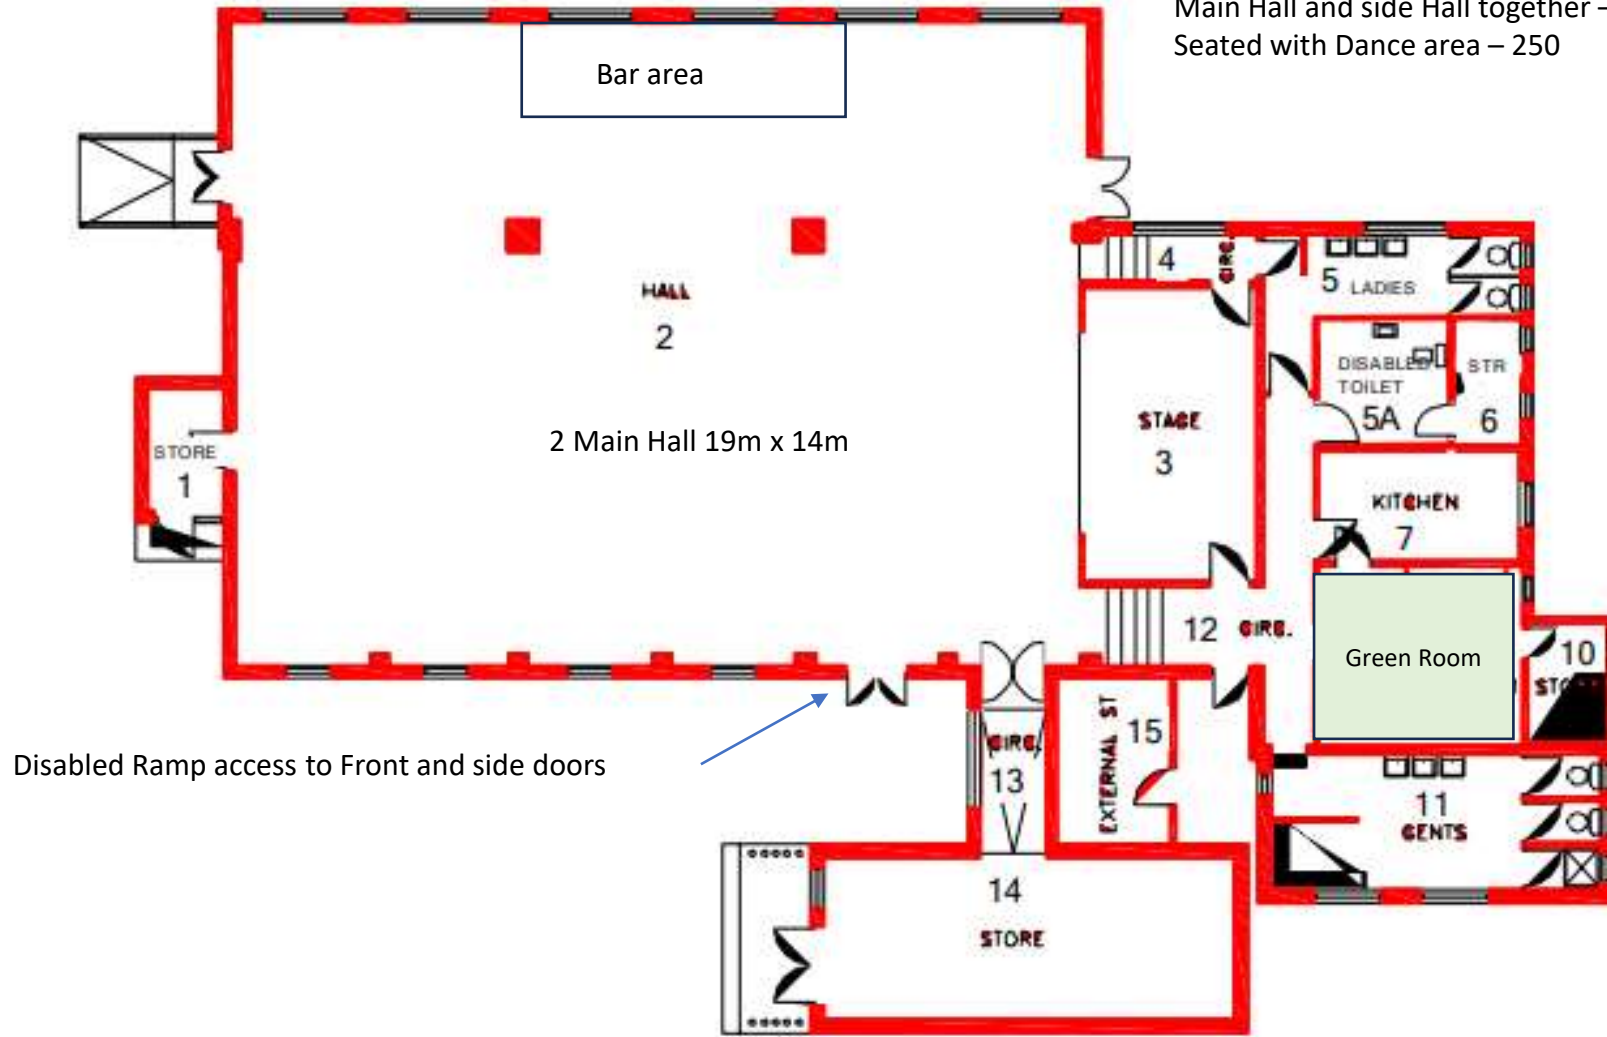

Disabled Ramp access to Front and side doors

Floor Plan

Portpatrick Village Hall

Not to scale

