


Reeves Scout Hall
 Martins Fields
 Compton
 Winchester
 SO21 2AZ

- Windows (60cm W, 70cm H):
- 3 on LHS of building
 - 5 on front of building
 - 4 on rear of building
 - 1 on RHS of building

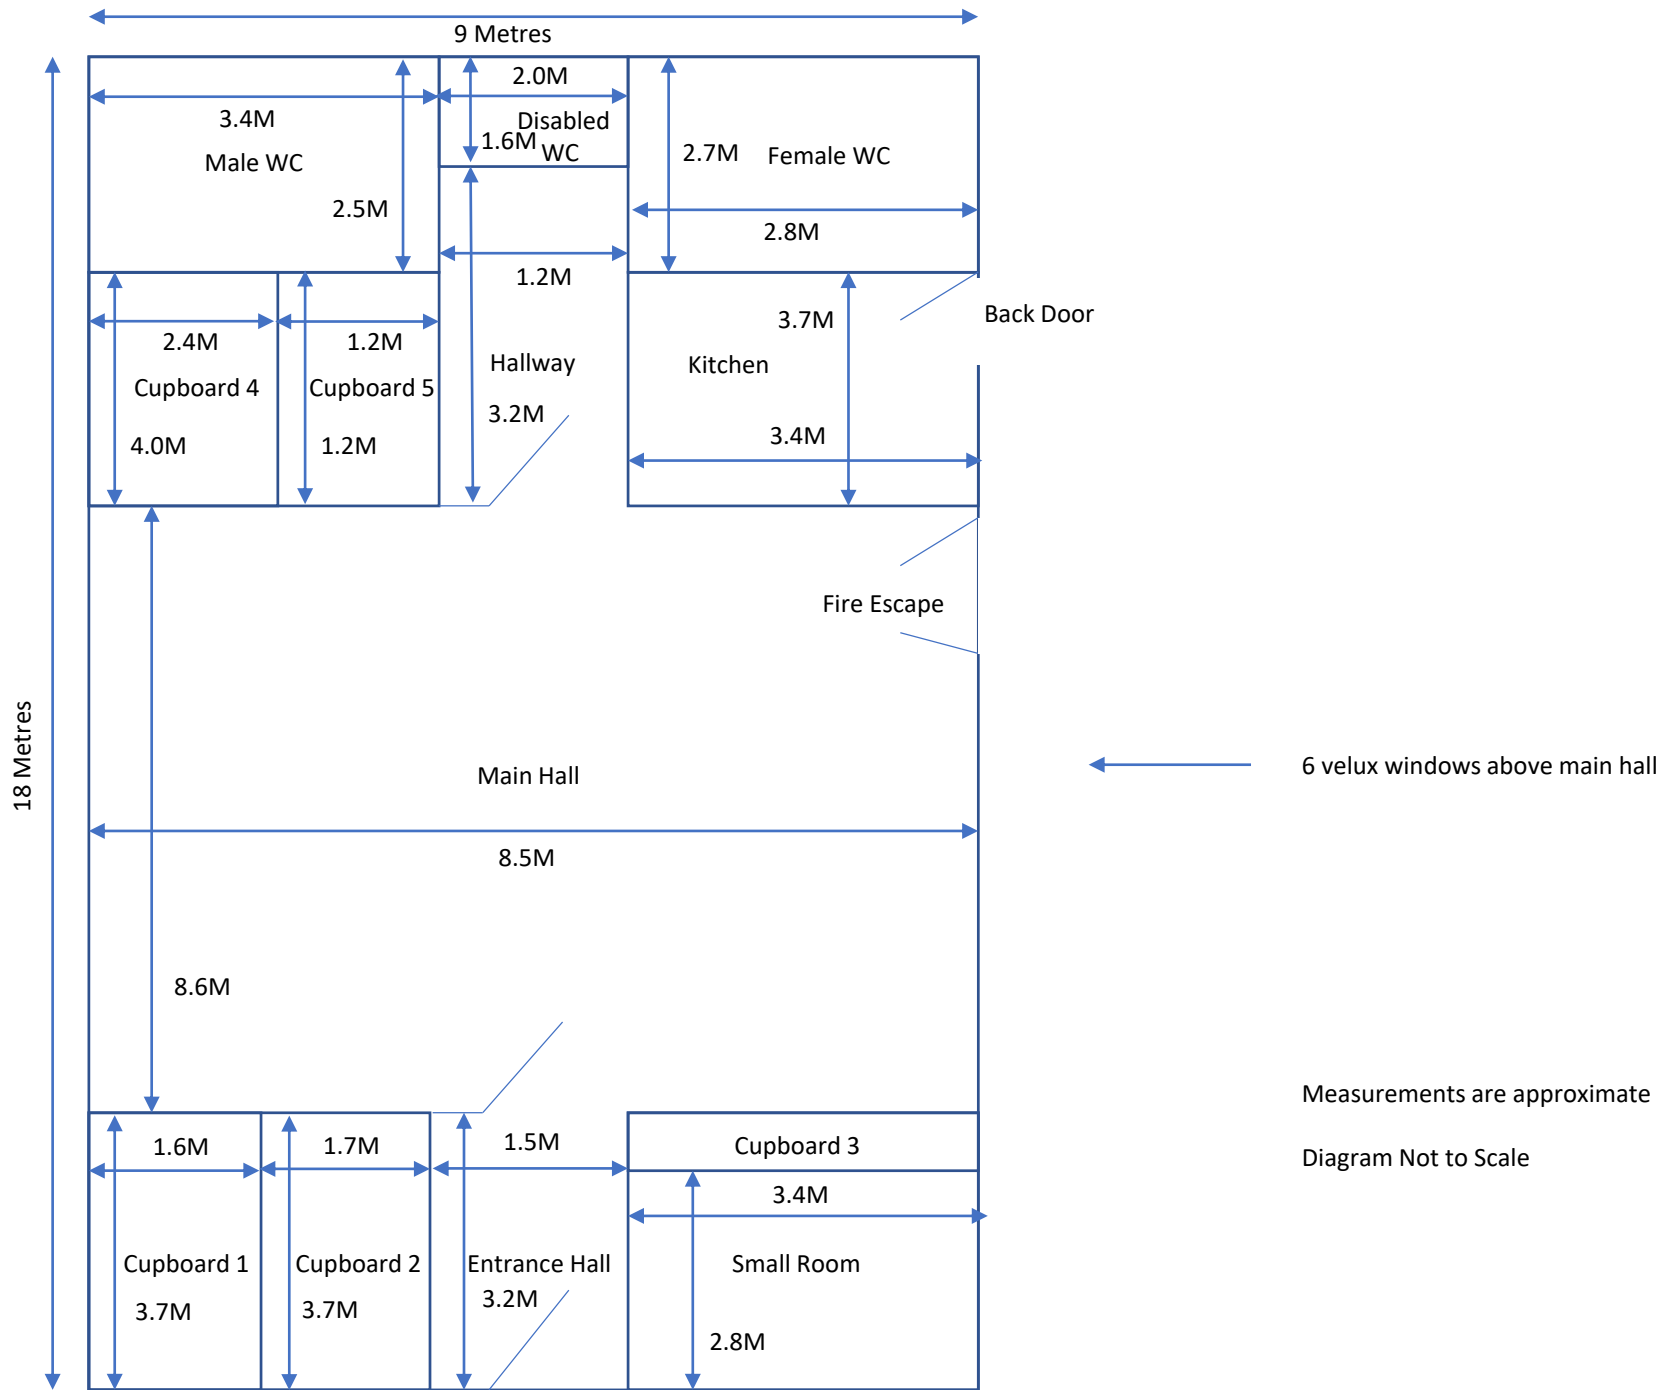

Measurements are approximate

Diagram Not to Scale