




Bollards at one mtr centres
Field gate adjacent to play area to allow machinery access

Vehicle access route to phone mast

150mm dia bollards at 1000 ctrs

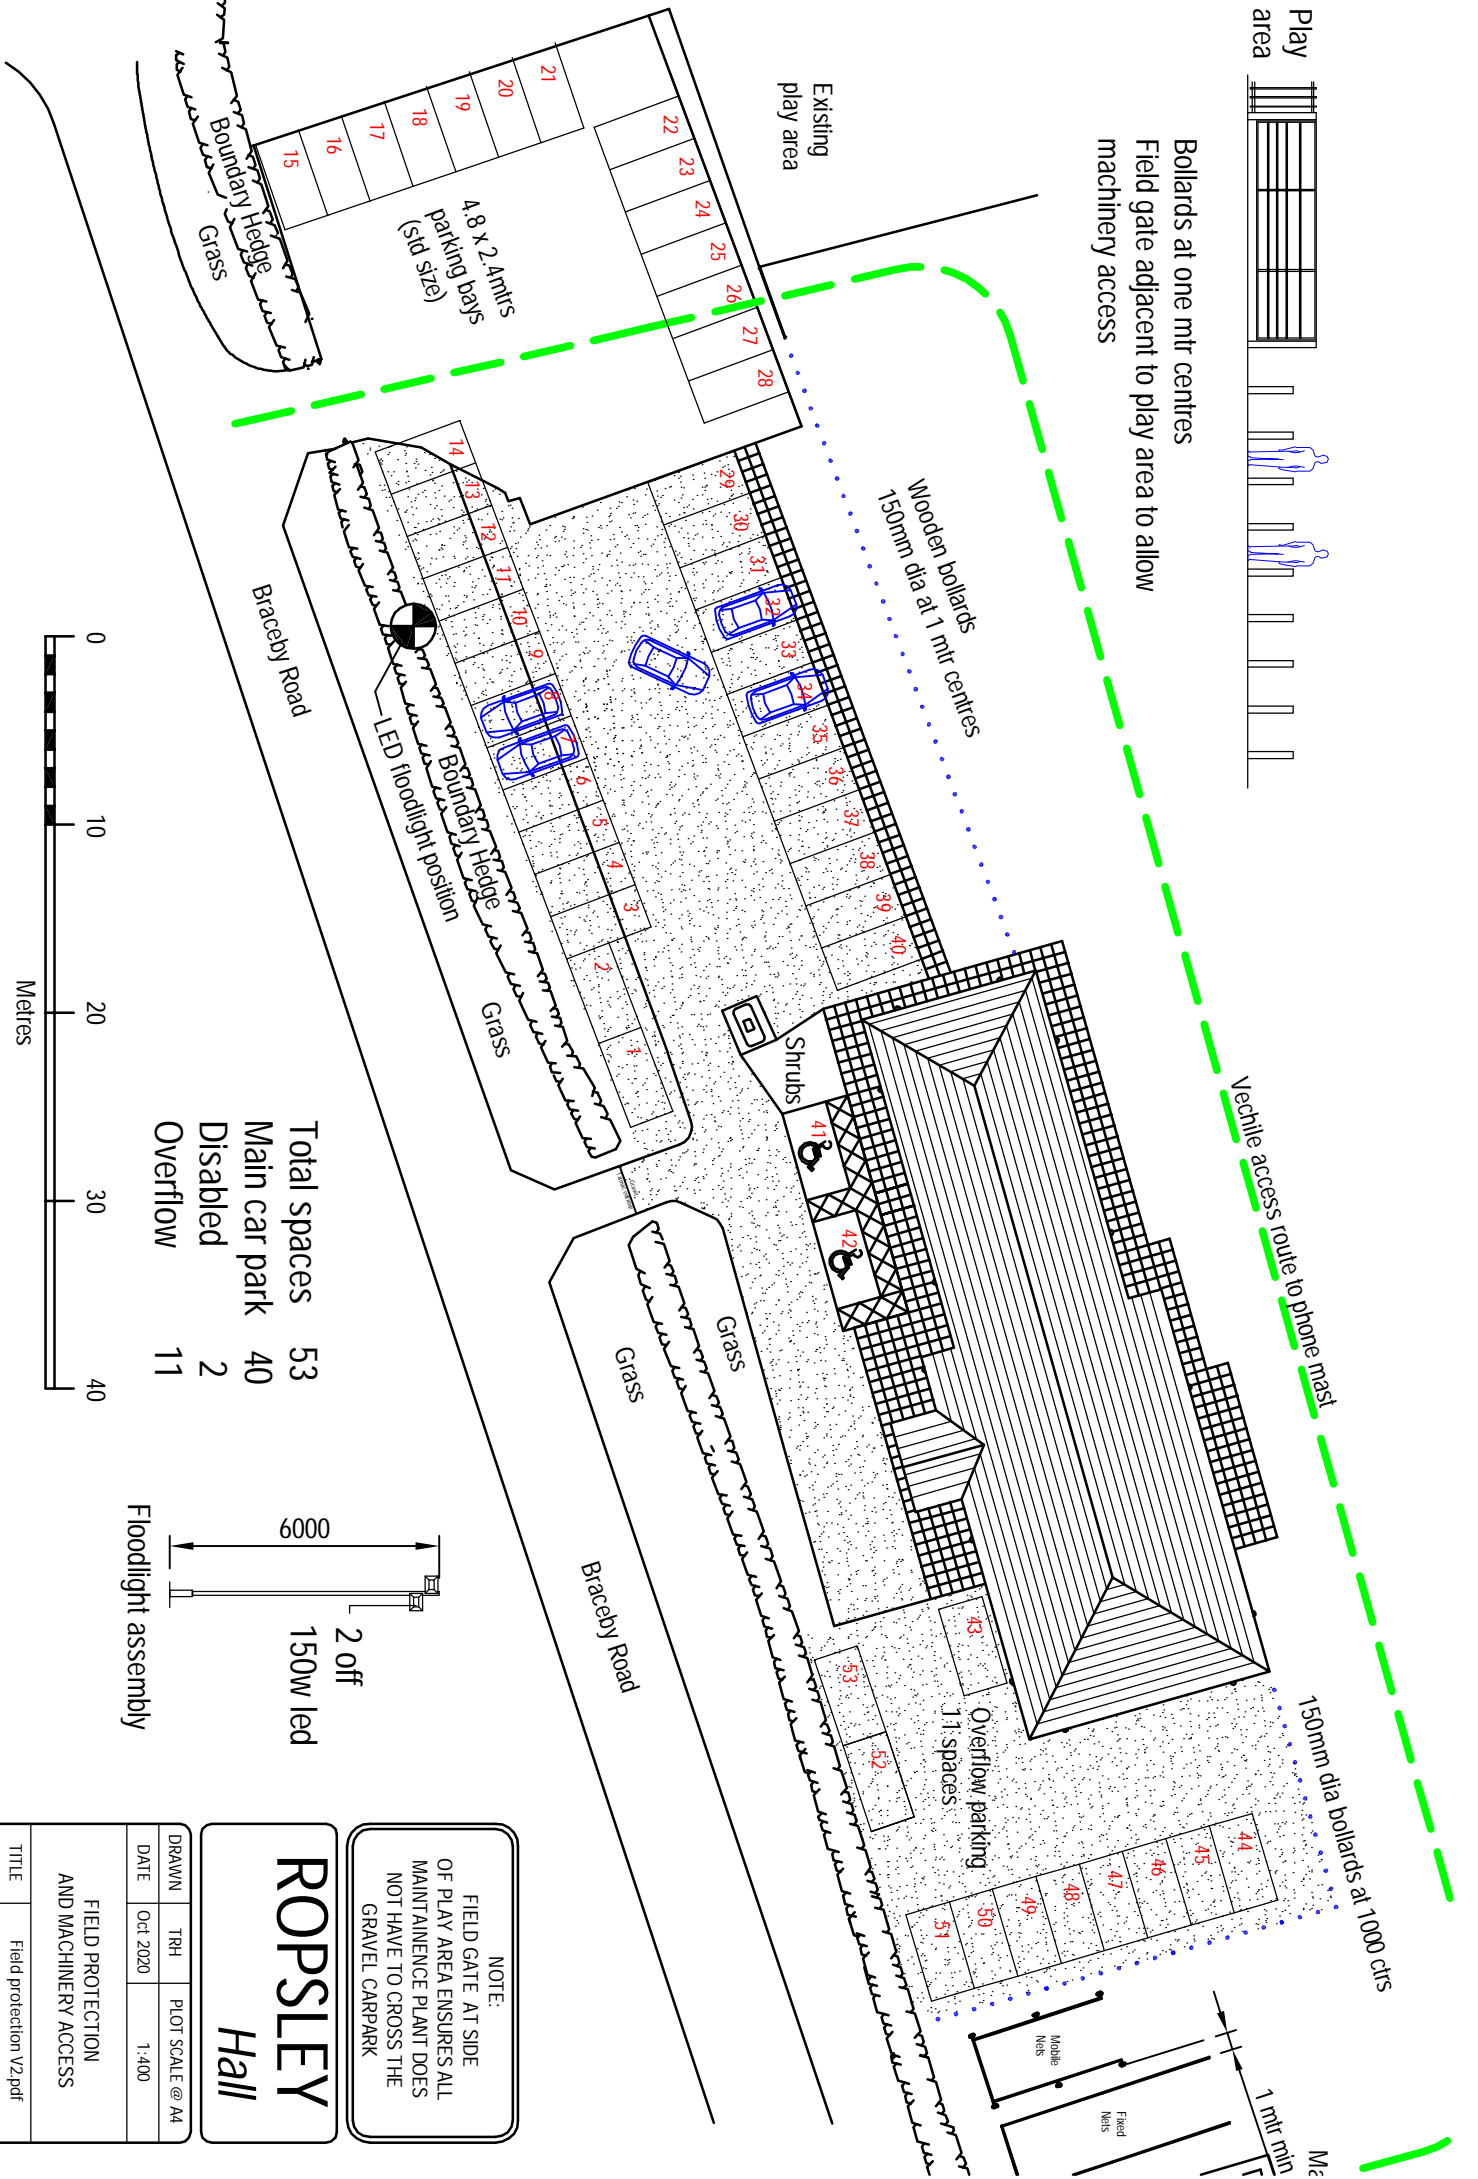

Total spaces	53
Main car park	40
Disabled	2
Overflow	11

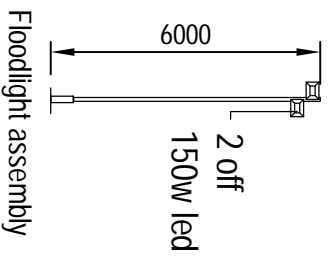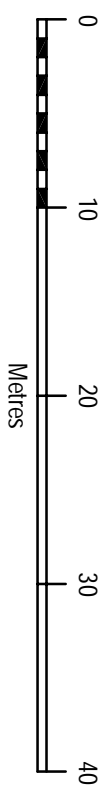

NOTE:
FIELD GATE AT SIDE
OF PLAY AREA ENSURES ALL
MAINTENANCE PLANT DOES
NOT HAVE TO CROSS THE
GRAVEL CARPARK

ROPSLEY Hall

DRAWN	TRH	PLOT SCALE @ A4
DATE	Oct 2020	1:400

TITLE	FIELD PROTECTION AND MACHINERY ACCESS
FILE	Field protection V2.pdf Second phase.dwg