


GARDEN.

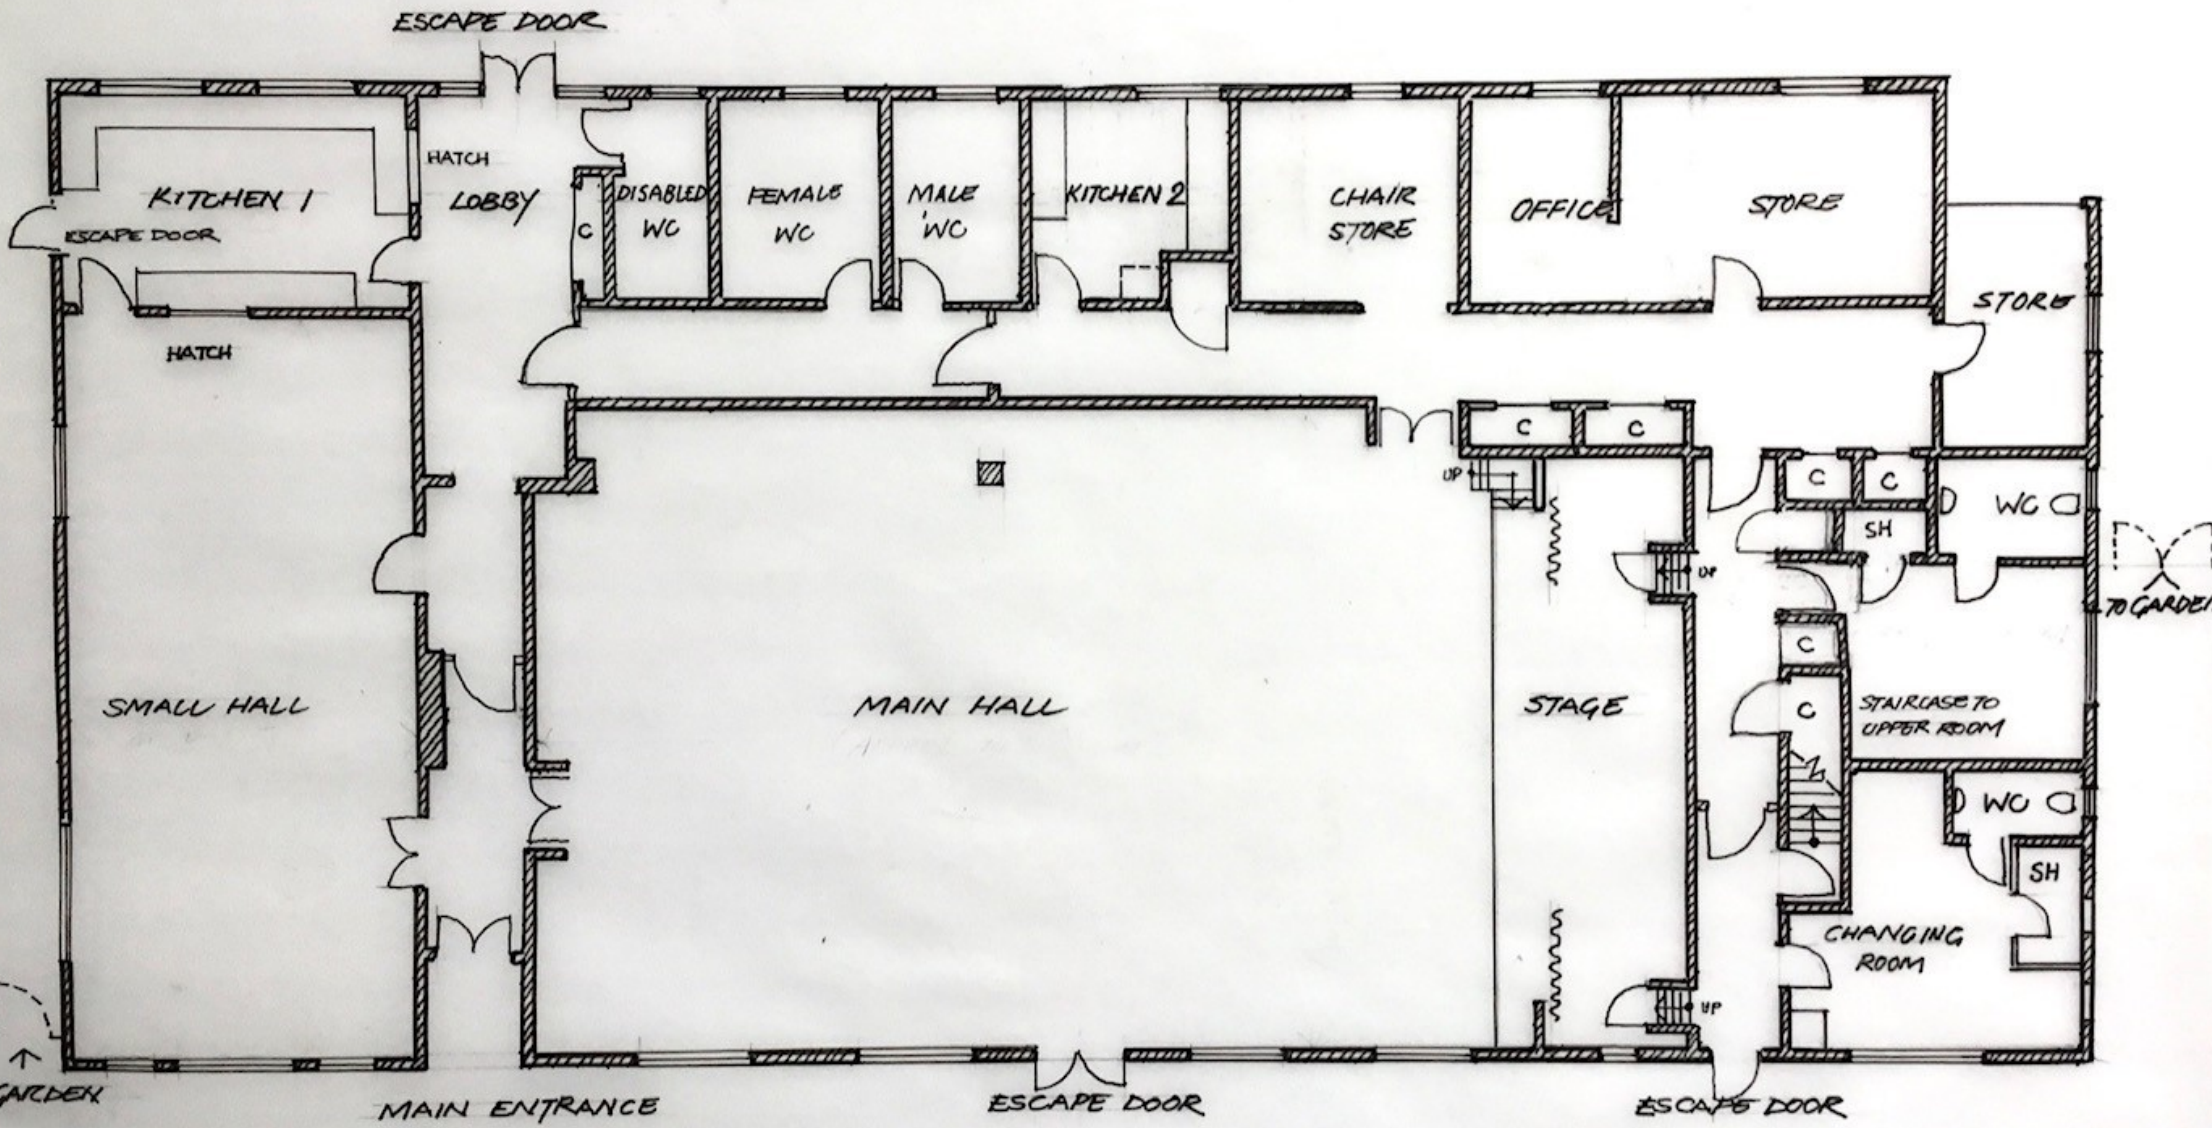

ROWLANDS CASTLE PARISH HALL GROUND FLOOR PLAN