


Plan of Wotton Village Hall

(Not to scale)

CAR PARK

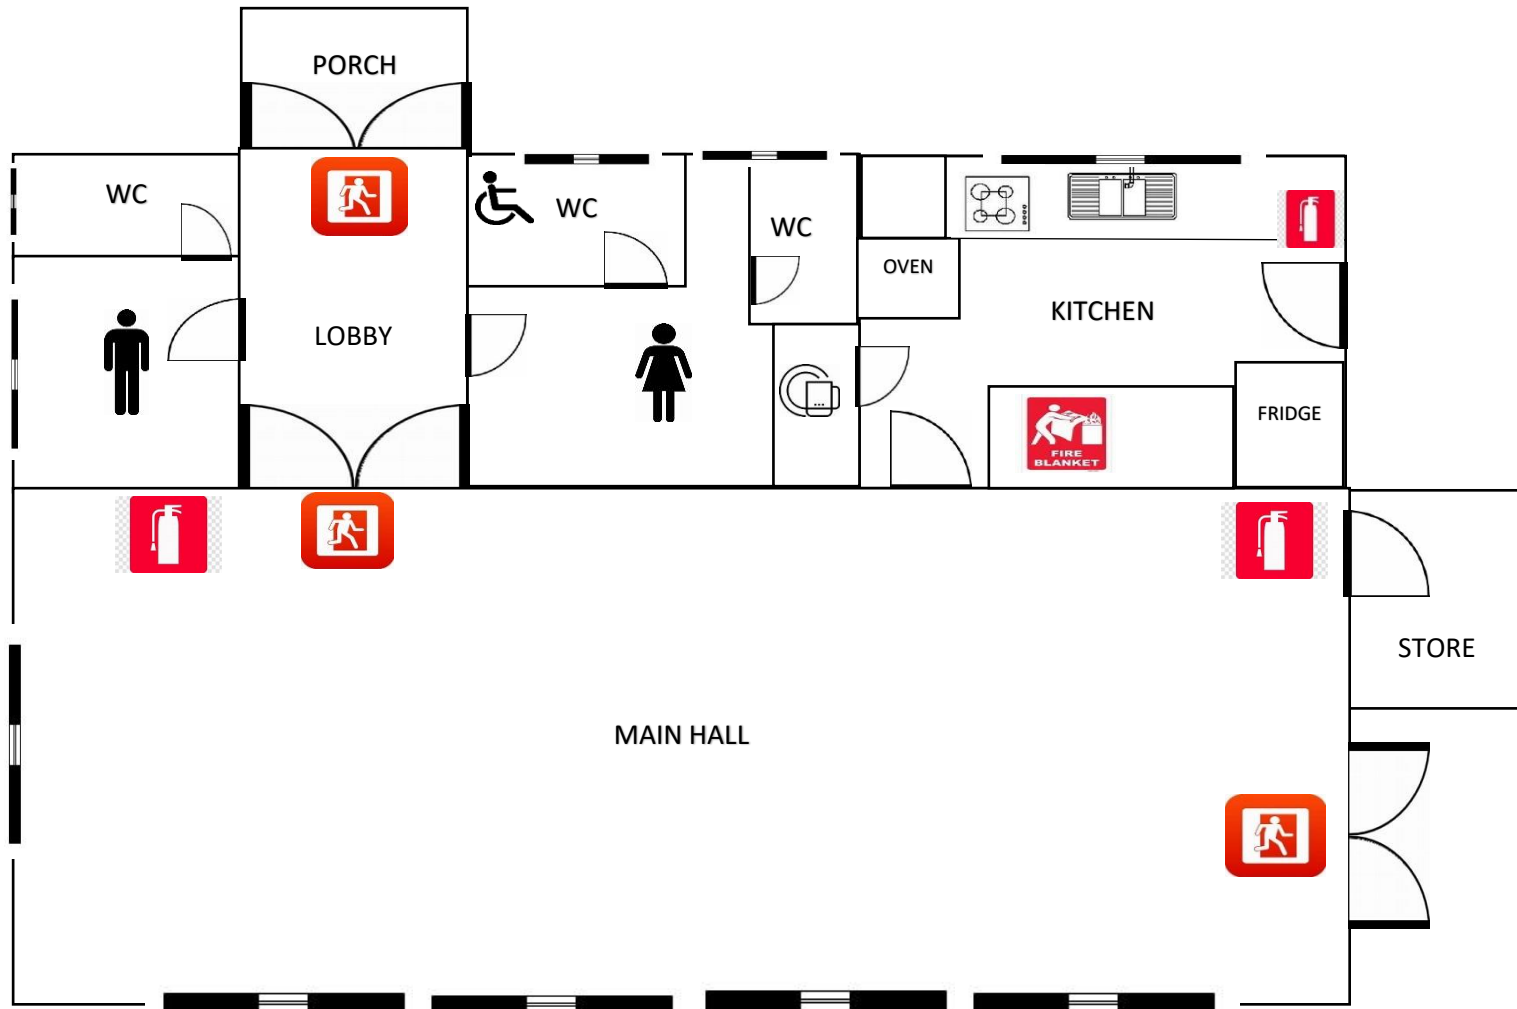

-  FIRE EXTINGUISHER
-  FIRE EXIT
-  FIRE BLANKET